


Falmouth Harbour Harbour Revision Order Falmouth Harbour Premises Plan

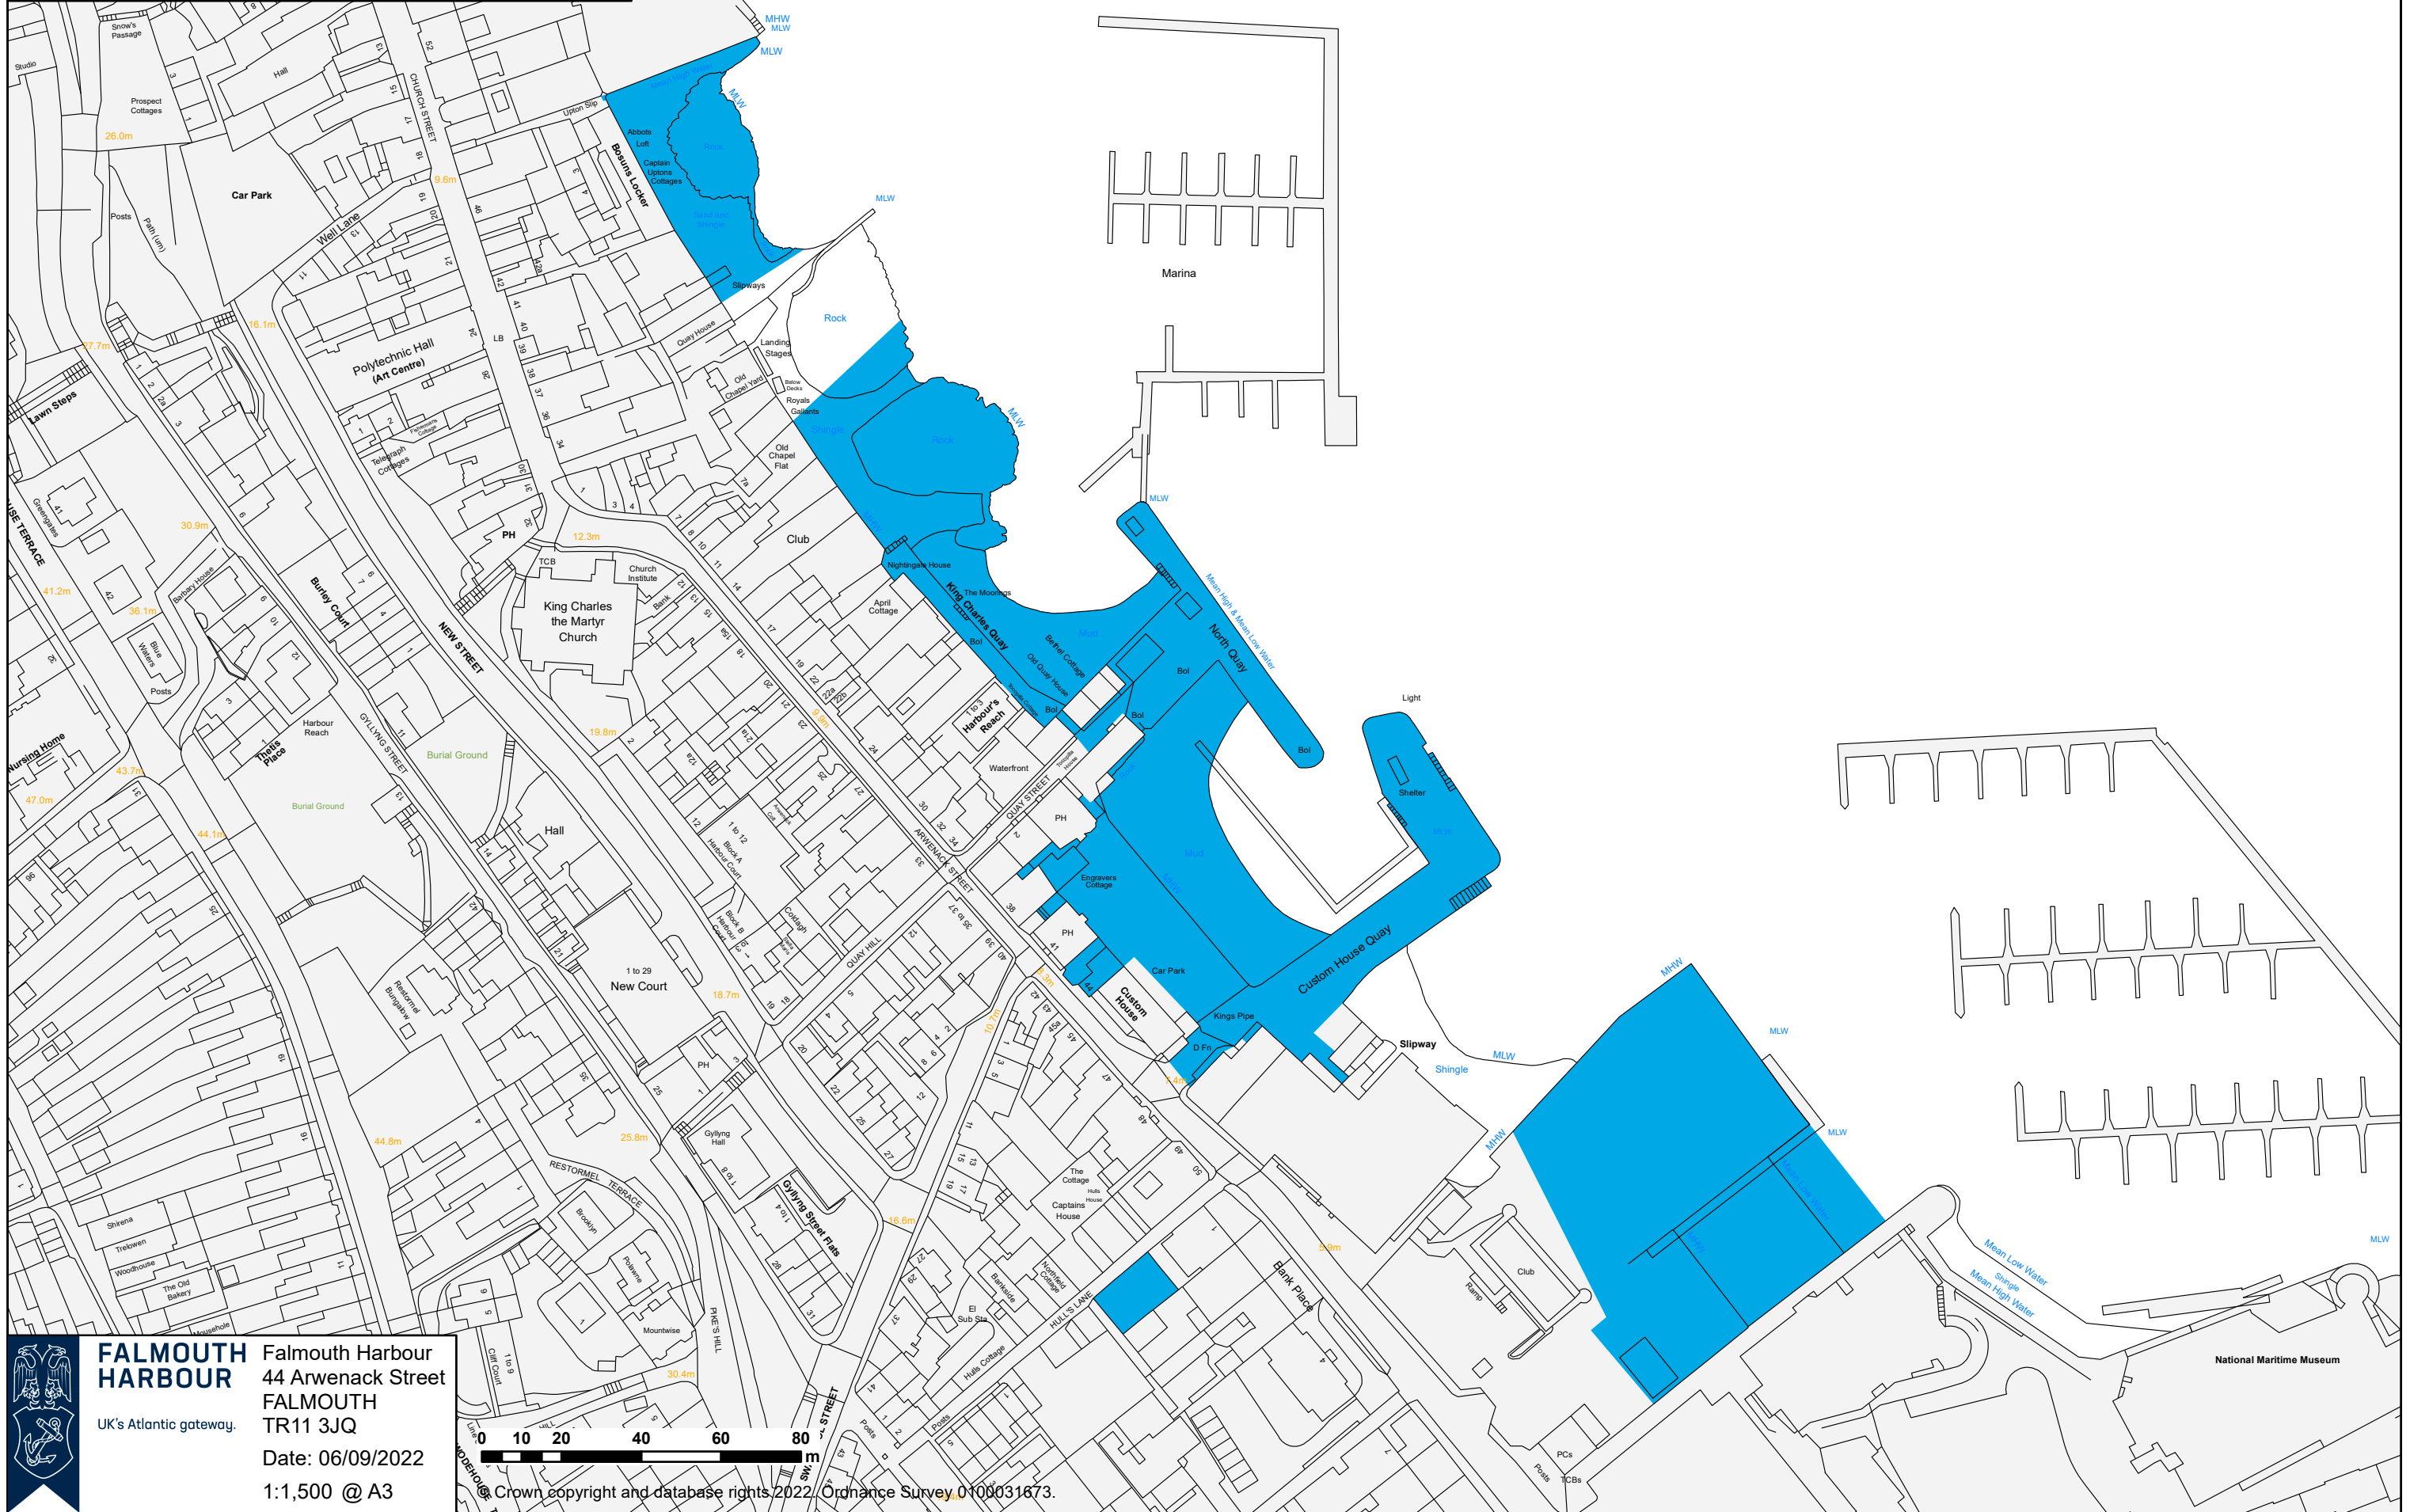

FALMOUTH HARBOUR
UK's Atlantic gateway.

Falmouth Harbour
44 Arwenack Street
FALMOUTH
TR11 3JQ
Date: 06/09/2022
1:1,500 @ A3

0 10 20 40 60 80 m
Crown copyright and database rights 2022, Ordnance Survey 0100031673.